



Ground floor plan

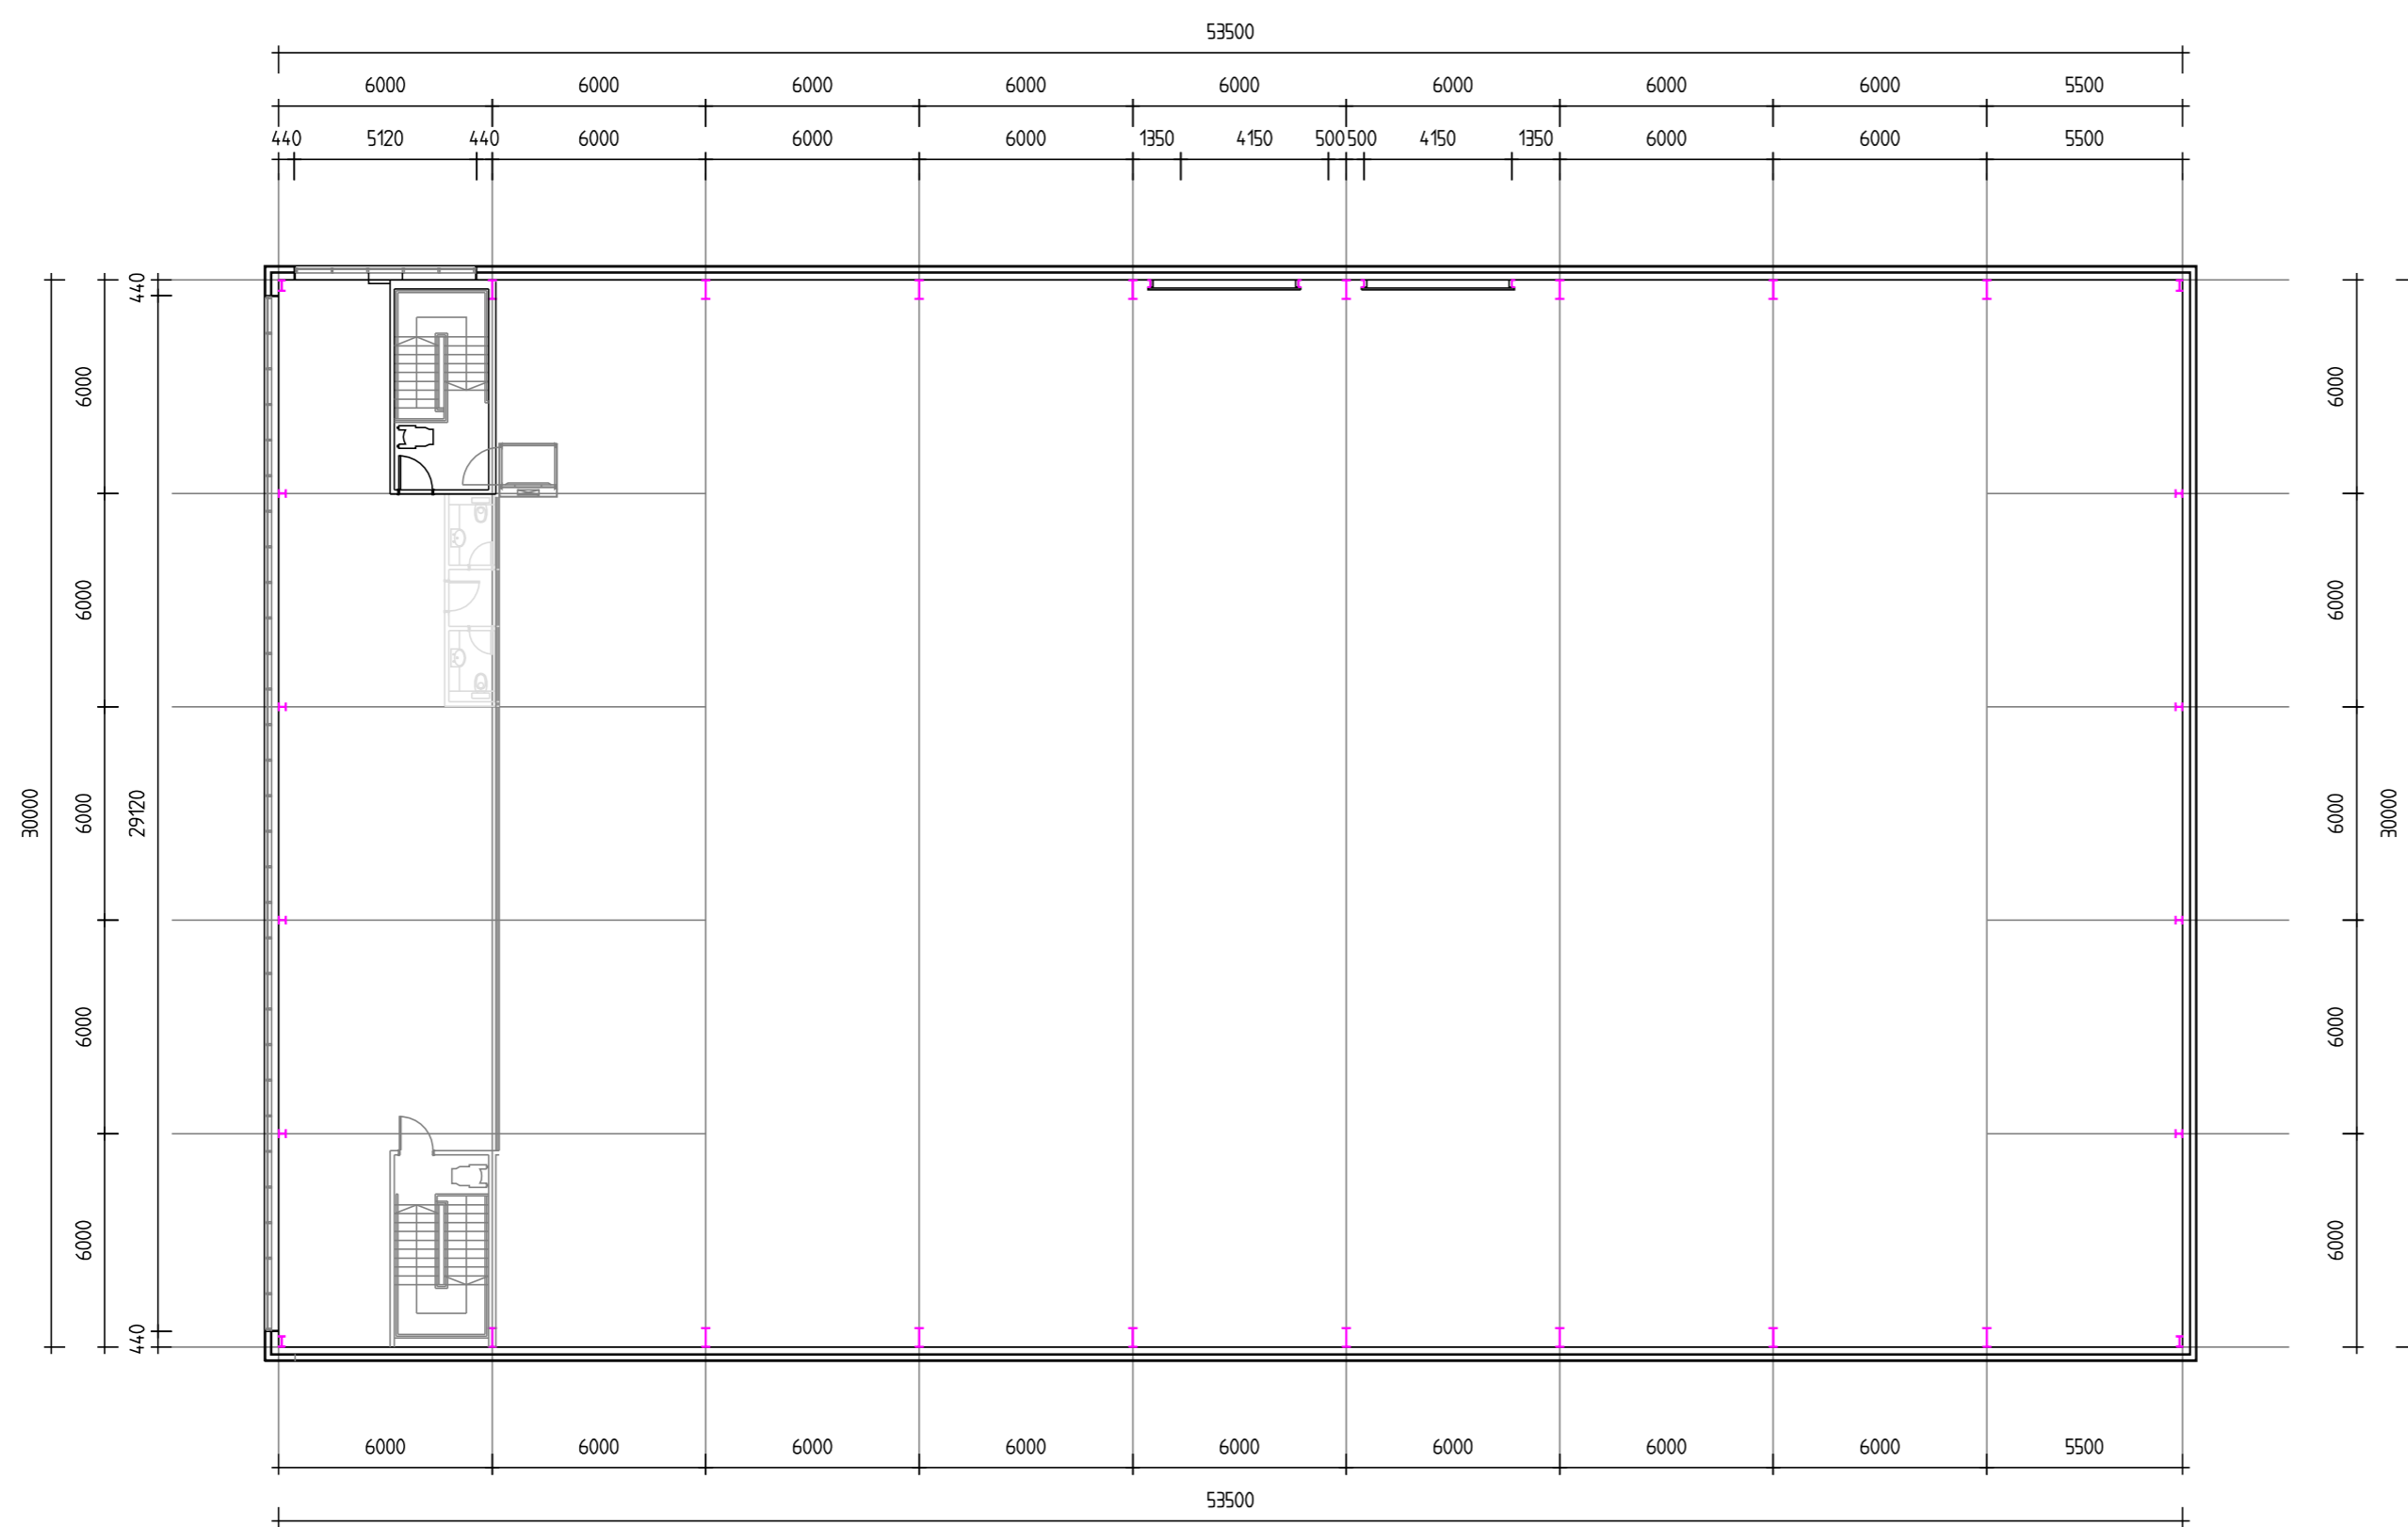


First floor plan

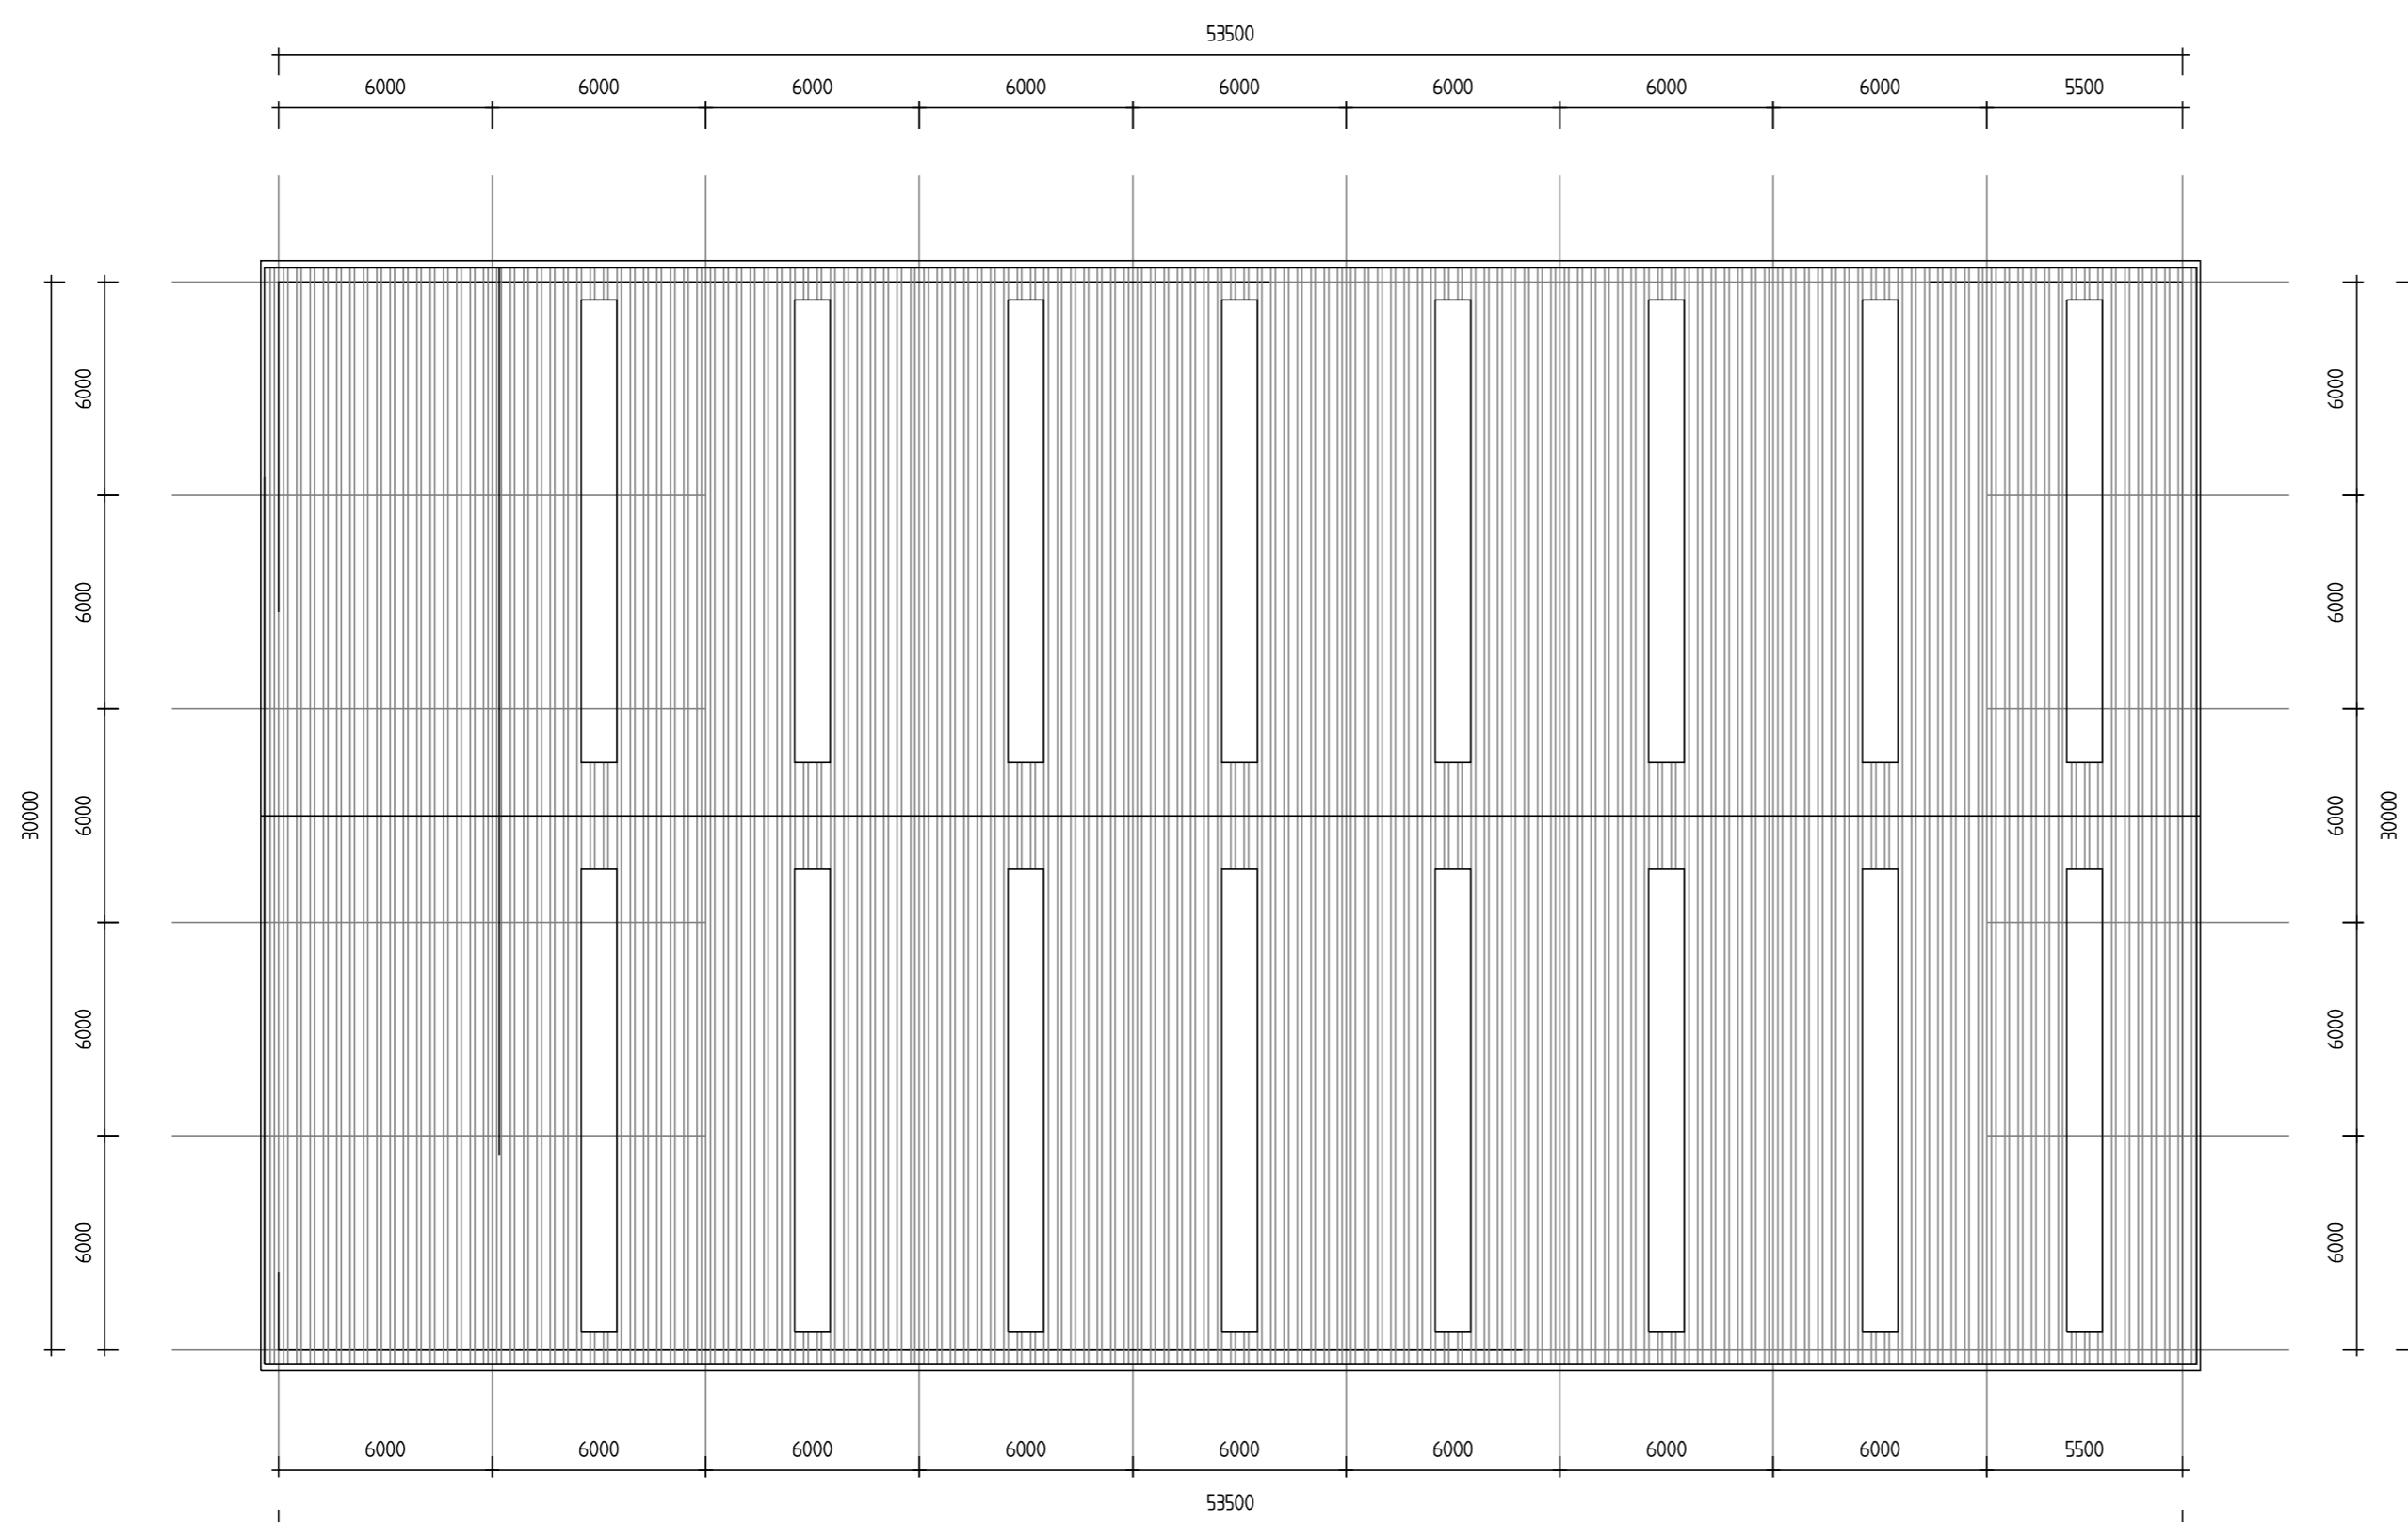

Roof plan

CBC Unit	Gf. area	Mezz. area	Total (Gf+A)
1	1670m2	200m2	1870m2

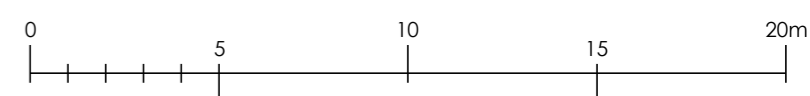

- Rev D:
- Rev C:
- Rev B:
- Rev A:

Notes  
 This drawing is the sole copyright of IAN C KING Associates and no part may be reproduced without the written consent of the above  
 Job

Chancerygate  
 Poole

Title  
 Unit 1  
 Floor and roof plans

Org No C - 127 - TP - 02



Date 2/2016 Scale 1:200 (A1) Rev -

Drawn Checked Planning Drawing


**IAN C KING**  
 ASSOCIATES - ARCHITECTS

5 St George's Court  
 131 Putney Bridge Road  
 London SW15 2PA  
 Tel: 020 8871 2022 / Fax: 020 8871 2989  
 E-mail: [icka@iancking.co.uk](mailto:icka@iancking.co.uk)  
 IAN C KING Associates - Architects is the trading name of Gammony Ltd




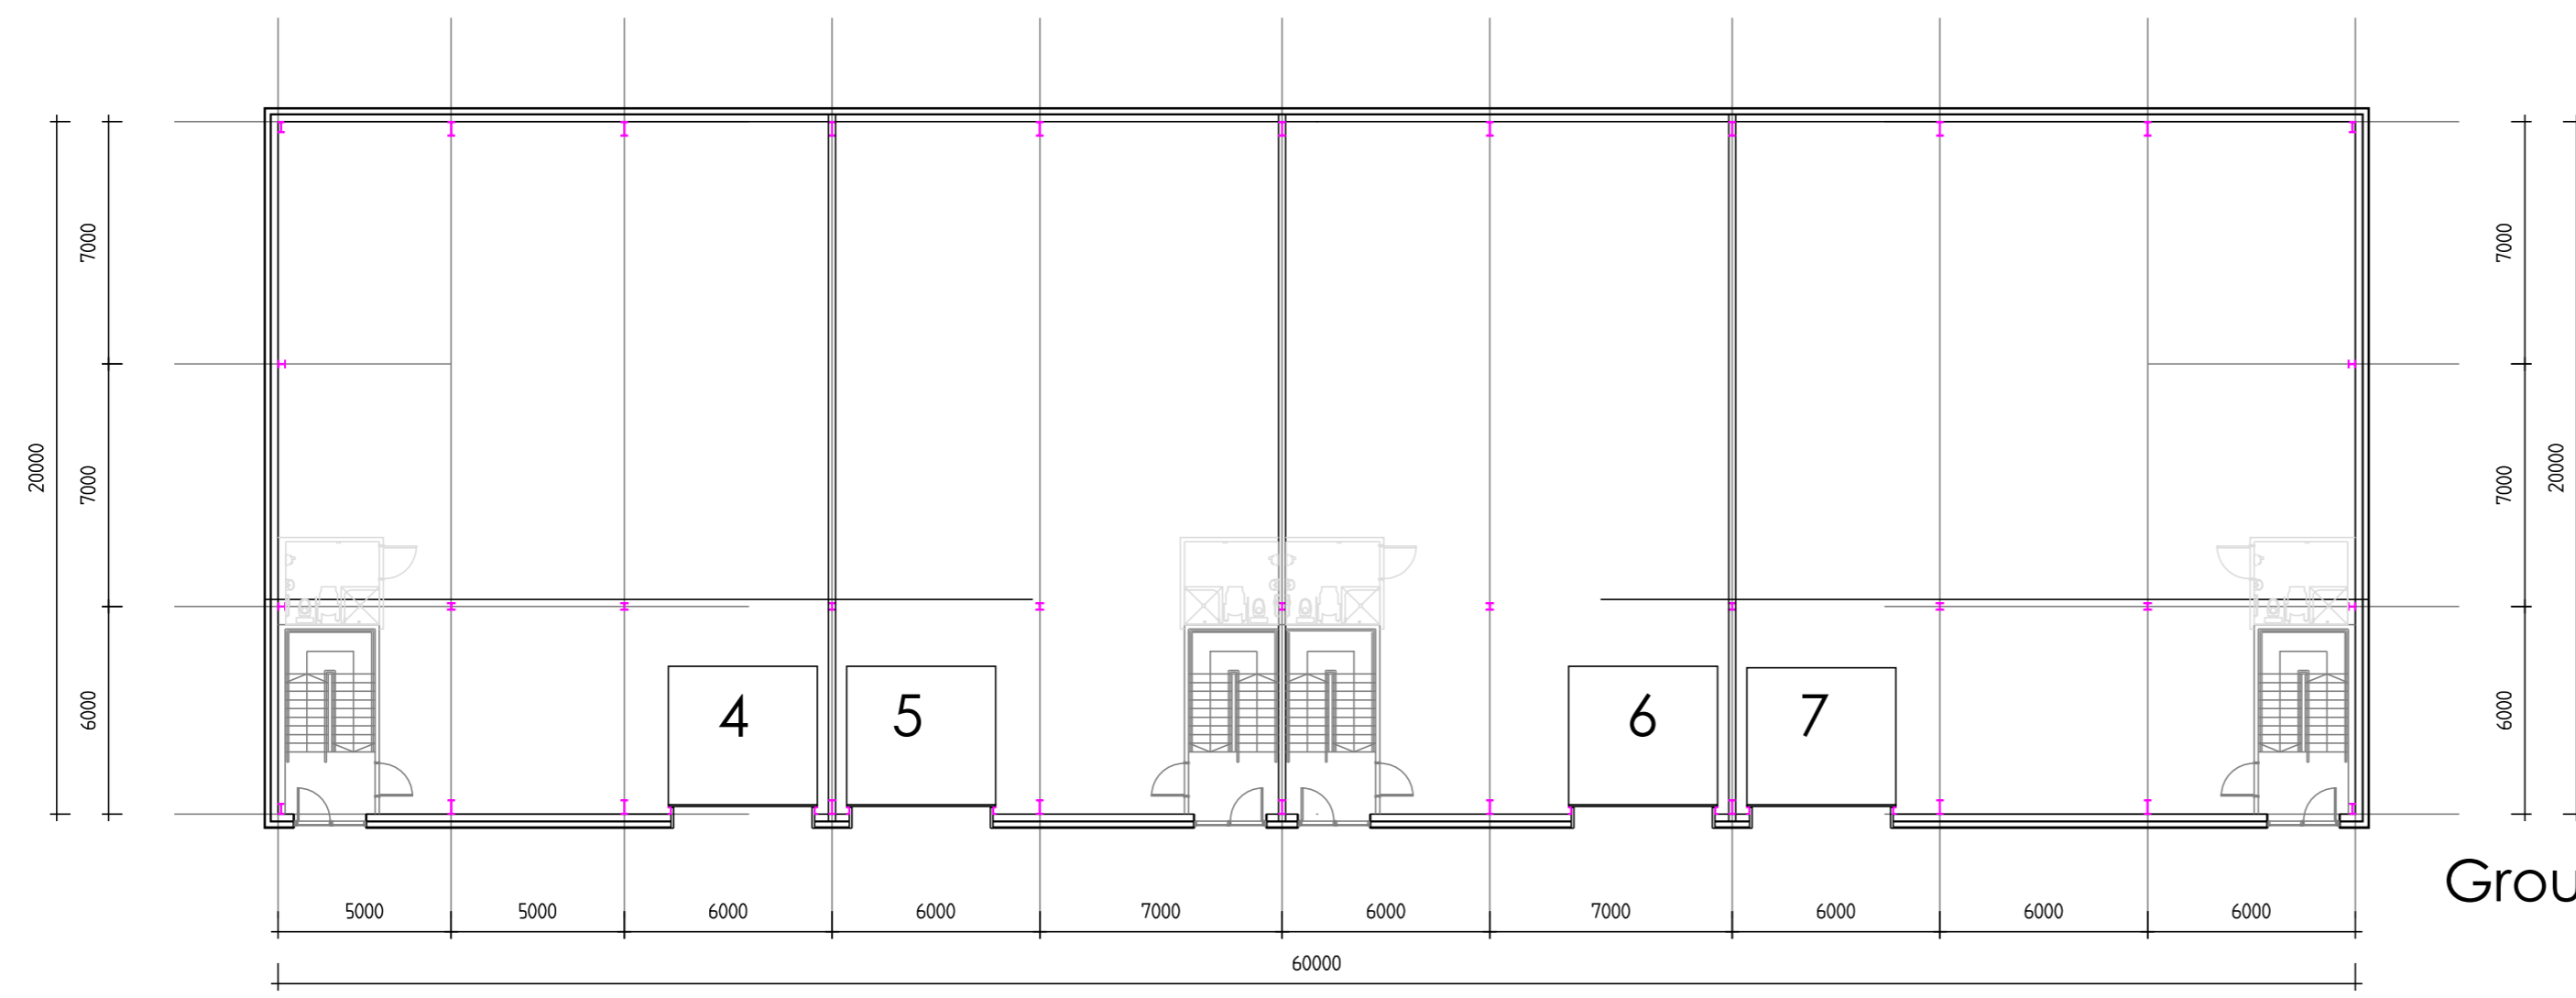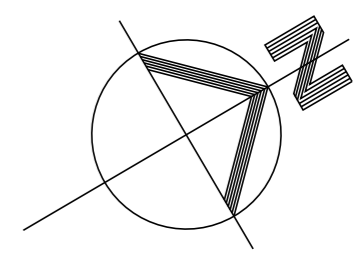

Ground floor plan

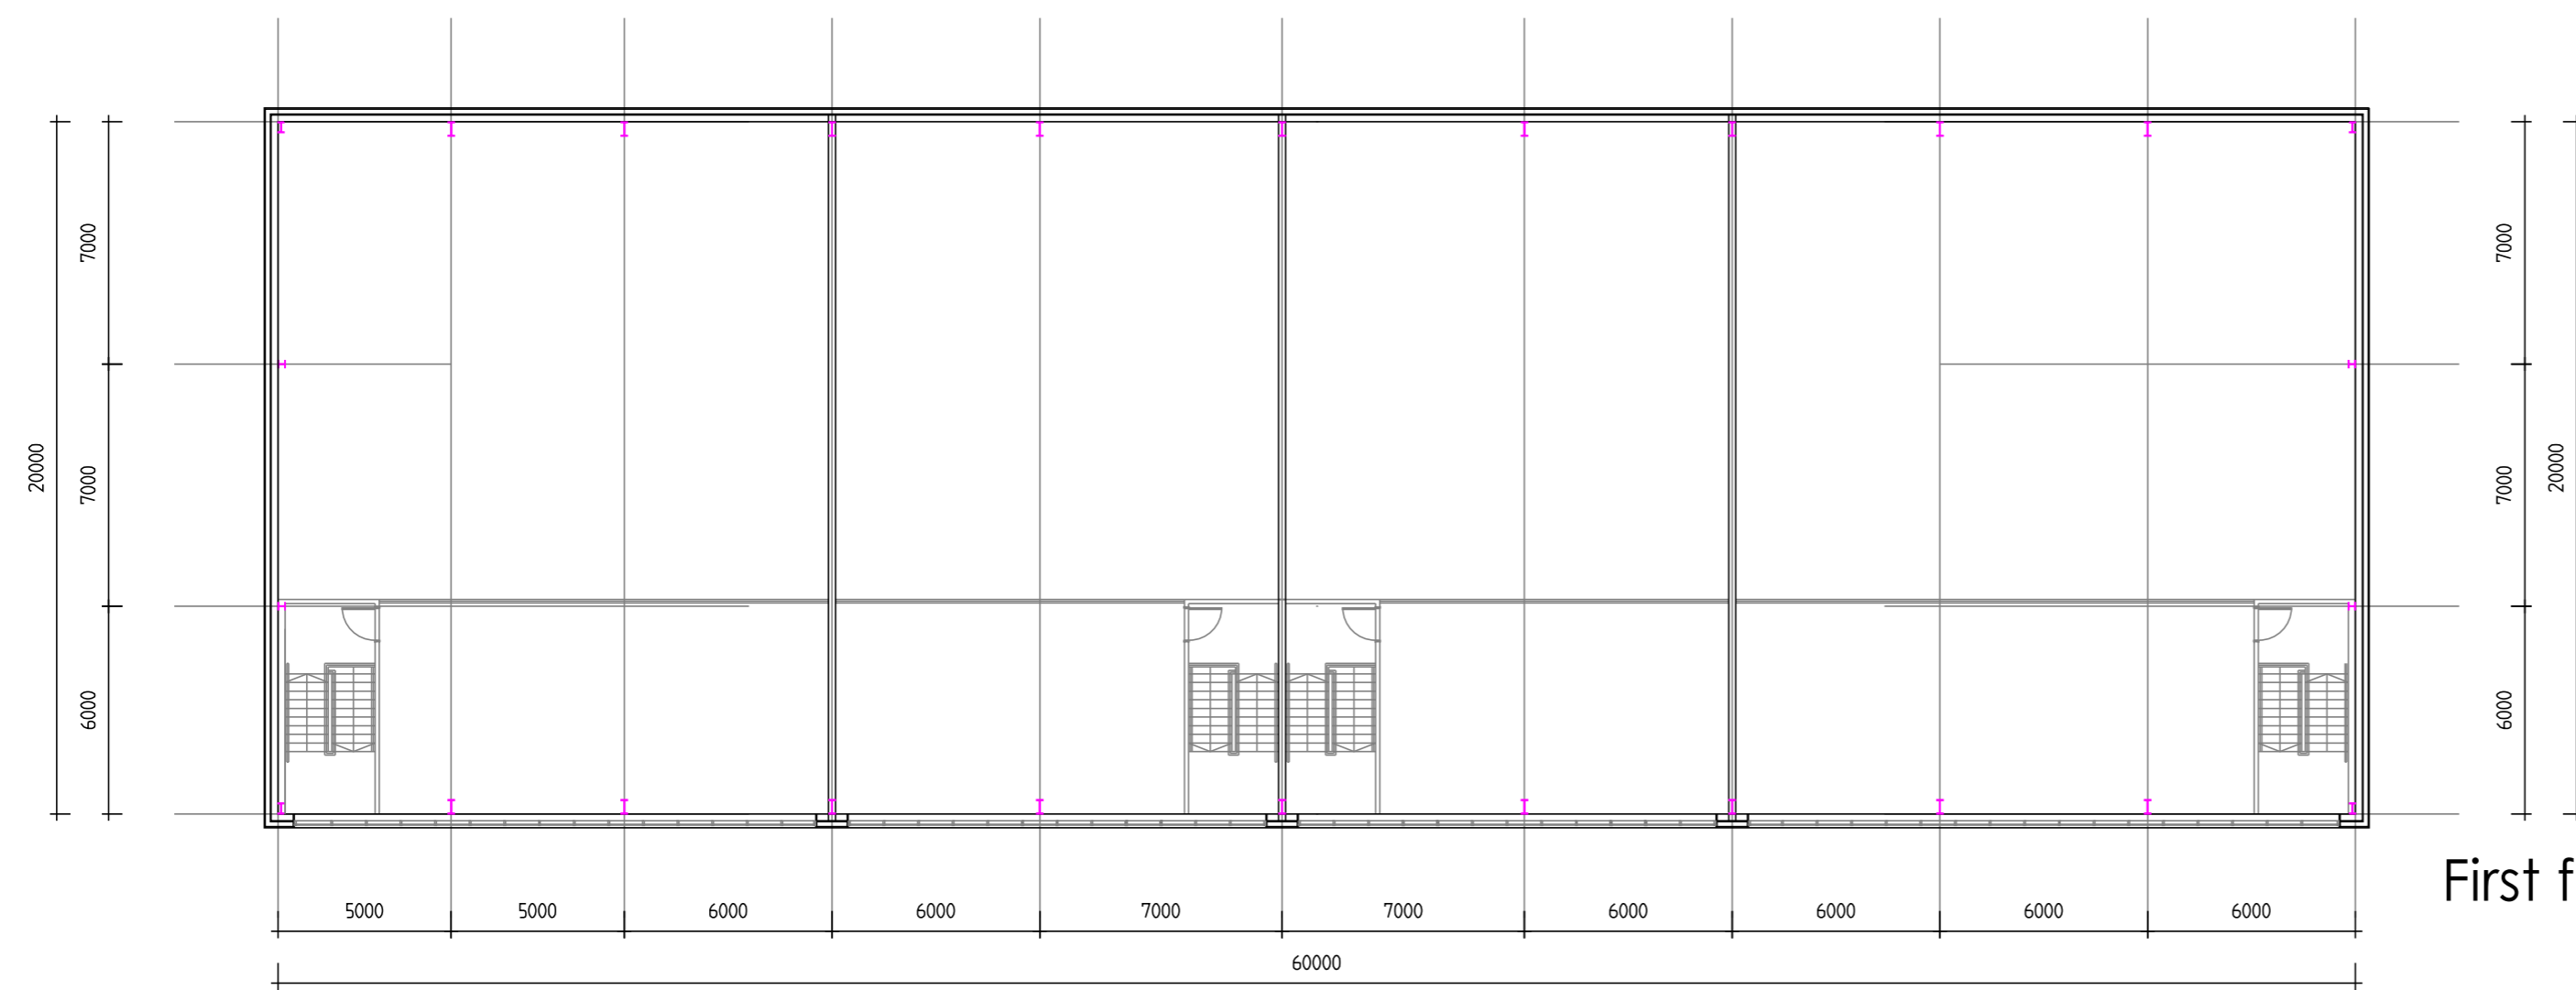


First floor plan

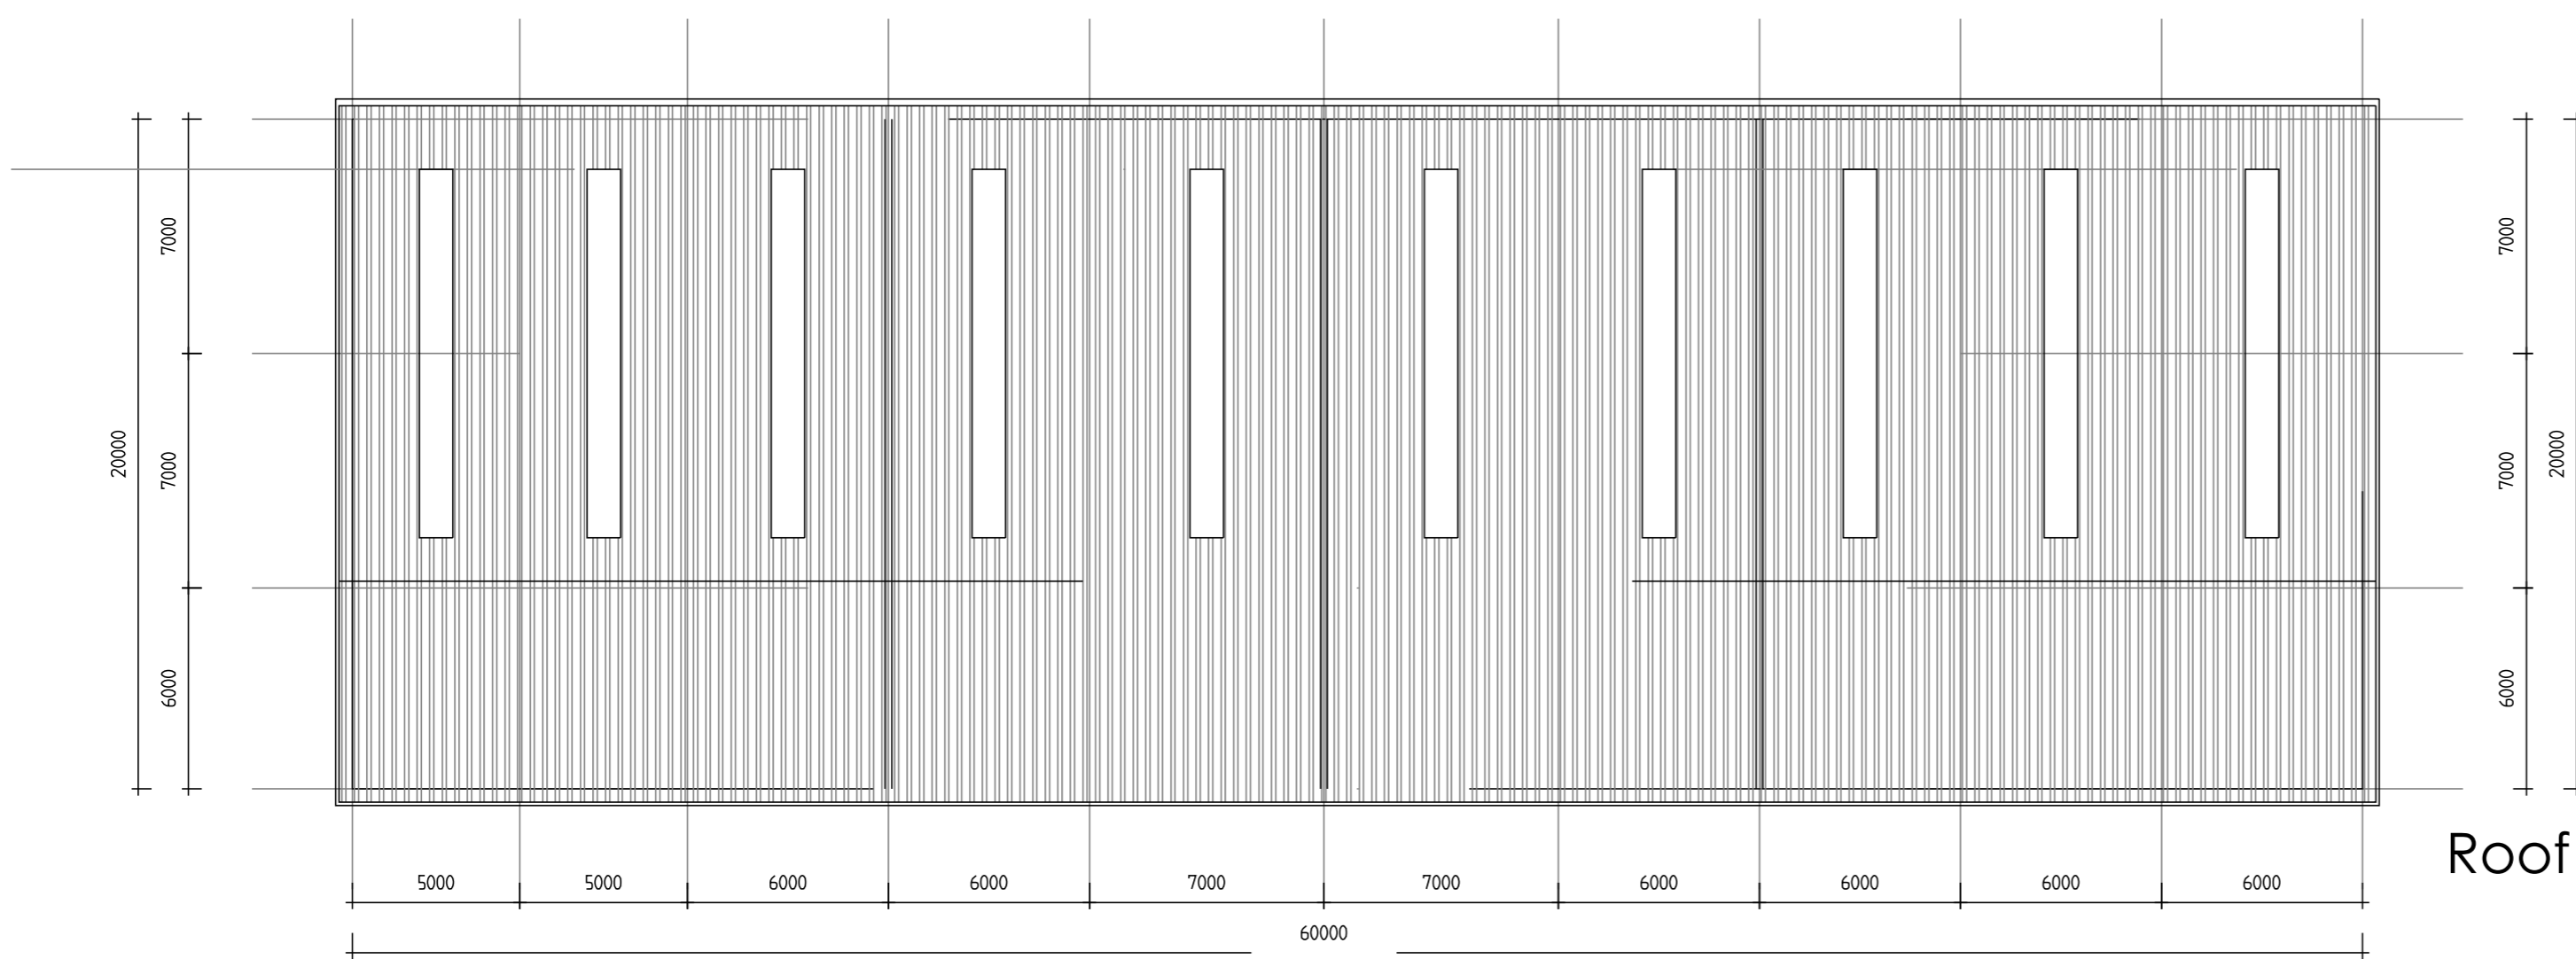

Roof plan

CBC Unit	Gf area	Mezz area	Total (GFA)
4	34m <sup>2</sup>	108m <sup>2</sup>	144m <sup>2</sup>
5	270m <sup>2</sup>	86m <sup>2</sup>	356m <sup>2</sup>
6	270m <sup>2</sup>	86m <sup>2</sup>	356m <sup>2</sup>
7	383m <sup>2</sup>	121m <sup>2</sup>	504m <sup>2</sup>
Total	1,264m <sup>2</sup>	401m <sup>2</sup>	1,665m <sup>2</sup>

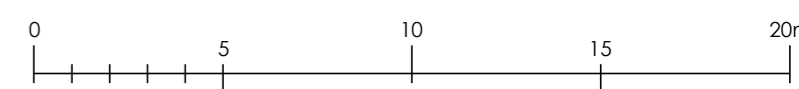

- Rev D:
- Rev C:
- Rev B:
- Rev A:

Notes  
 This drawing is the sole copyright of IAN C KING Associates and no part may be reproduced without the written consent of the above  
 Job

Chancerygate  
 Poole

Title  
 Units 4- 7  
 Floor and roof plans

Org No C - 127 - TP - 08



Date 2/2016 Scale 1:200 (A1) Rev -

Drawn Checked Planning Drawing

**IAN C KING**  
 ASSOCIATES - ARCHITECTS


5 St George's Court  
 131 Putney Bridge Road  
 London SW15 2PA  
 Tel: 020 8871 2022 / Fax: 020 8871 2989  
 E-mail: icka@iancking.co.uk  
 IAN C KING Associates - Architects is the trading name of Garmony Ltd



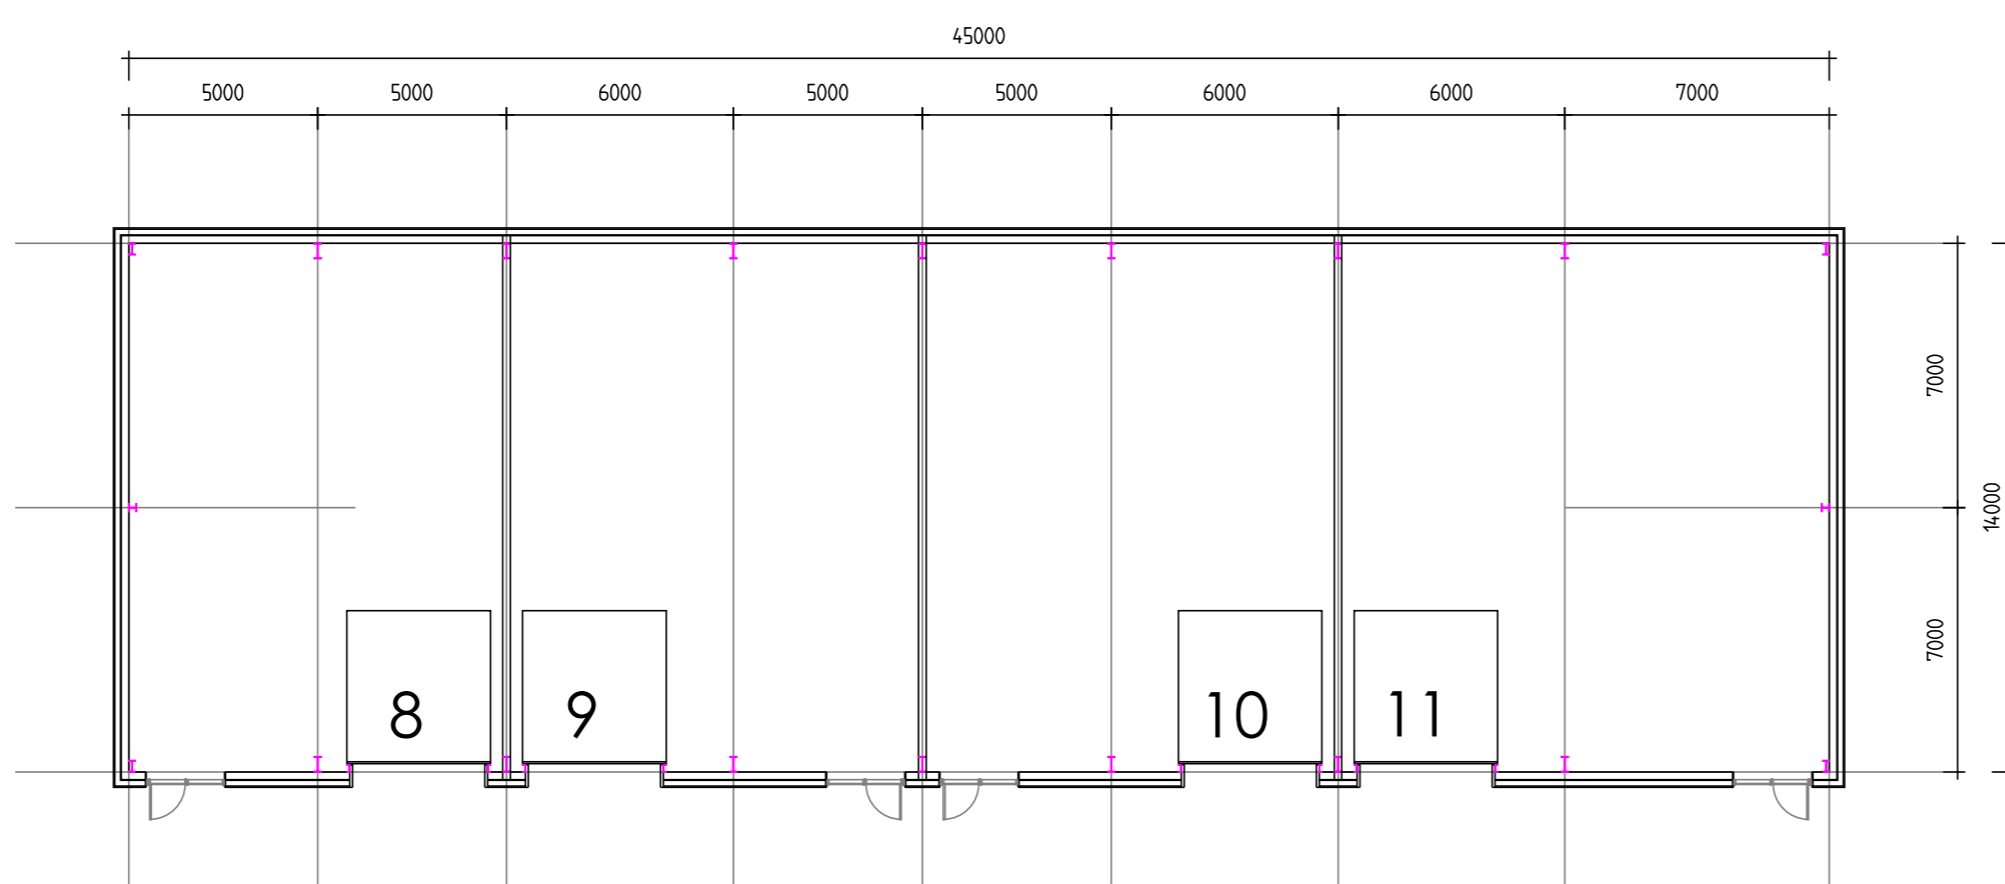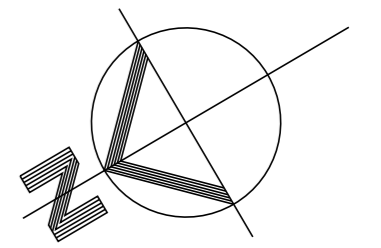

Ground floor plan


CBC Unit	Gf. area	Mezz area	Total (Gf+A)
8	154m <sup>2</sup>	-	154m <sup>2</sup>
9	163m <sup>2</sup>	-	163m <sup>2</sup>
10	163m <sup>2</sup>	-	163m <sup>2</sup>
11	200m <sup>2</sup>	-	200m <sup>2</sup>
Total	680m <sup>2</sup>	-	680m <sup>2</sup>

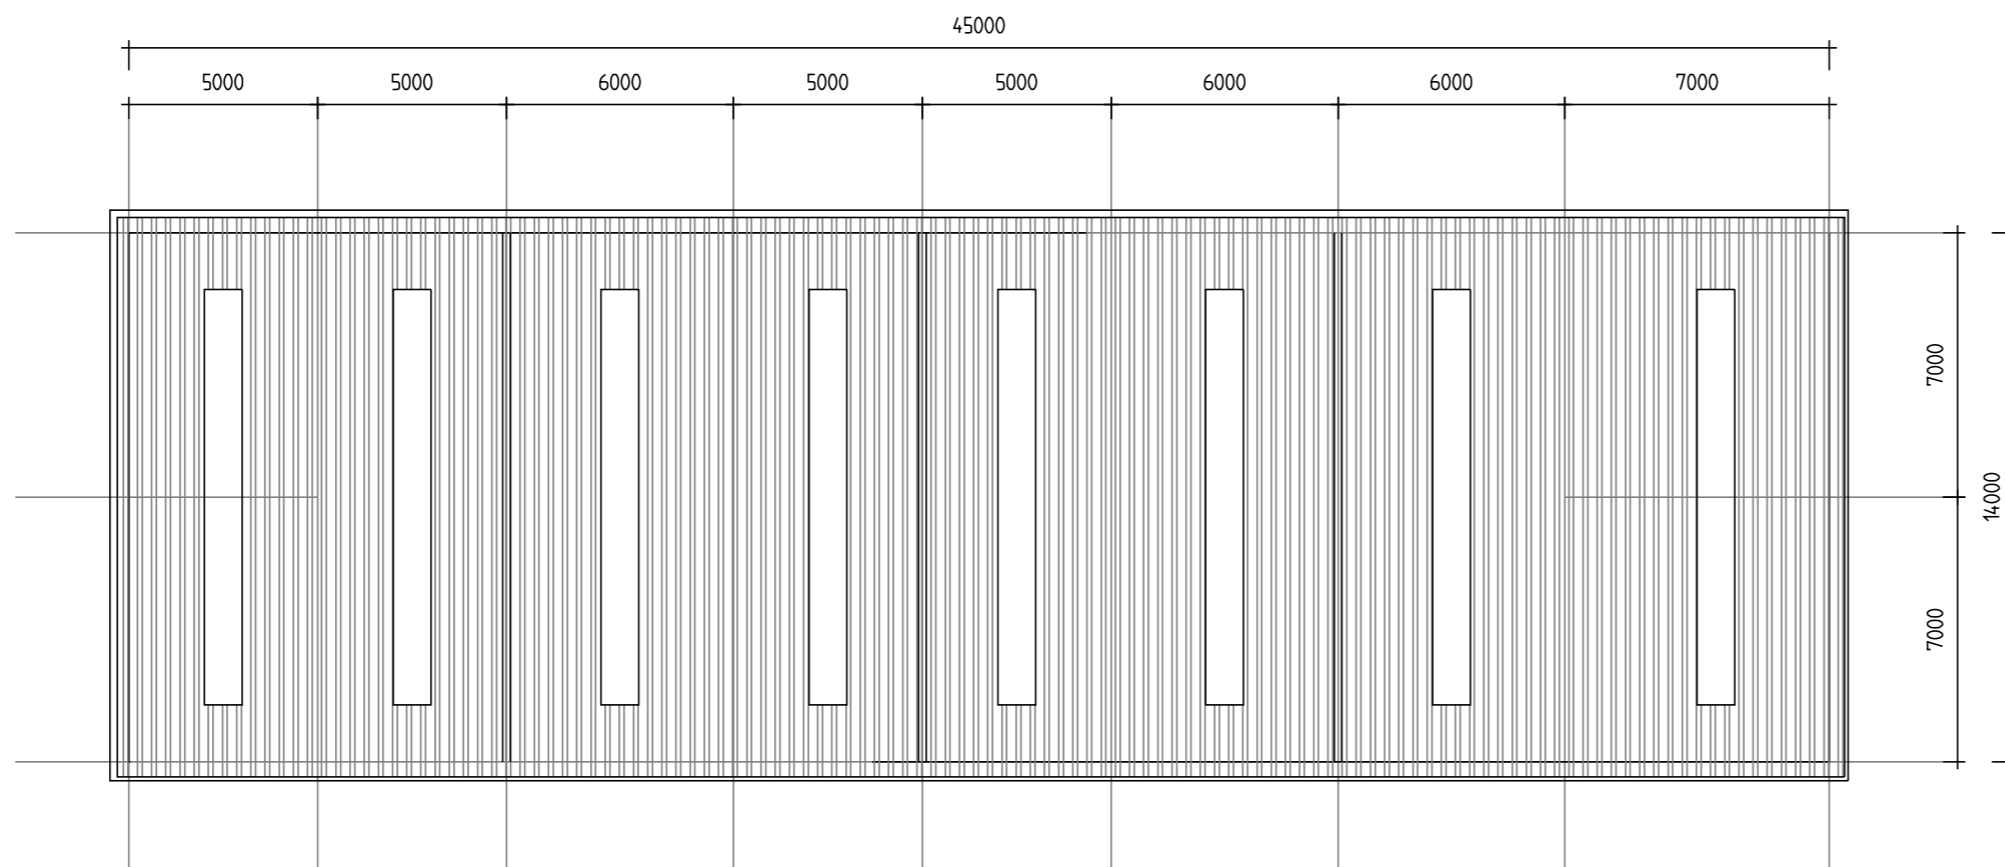

Roof plan



North-west elevation

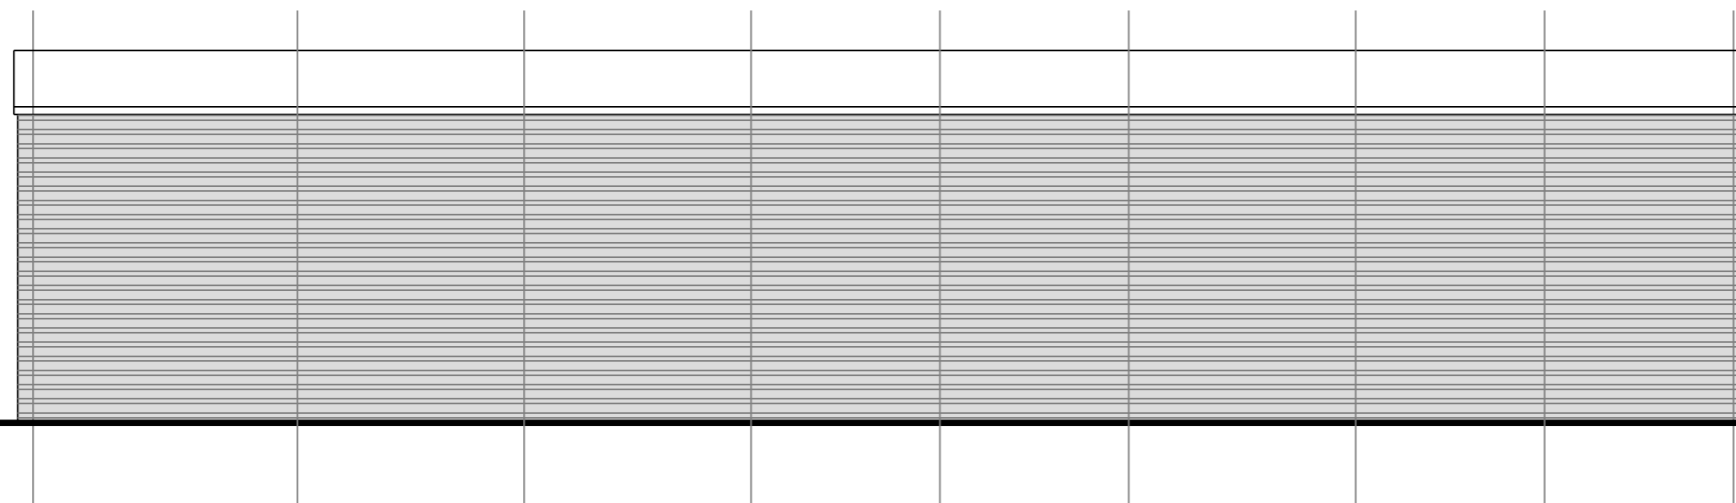


South-east elevation



North-east elevation

South-west elevation

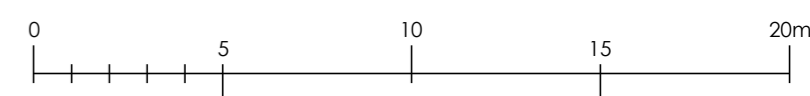

Rev D:

Rev C:

Rev B:

Rev A:

Notes

This drawing is the sole copyright of IAN C KING Associates and no part may be reproduced without the written consent of the above

Job

Chancerygate  
Poole

Title

Units 8 - 11 floor and roof plans,  
elevations & section

Org No

C - 127 - TP - 10

Date

2/2016

Scale

1:200 (A1)


Rev

-

Drawn

Checked

Planning  
Drawing

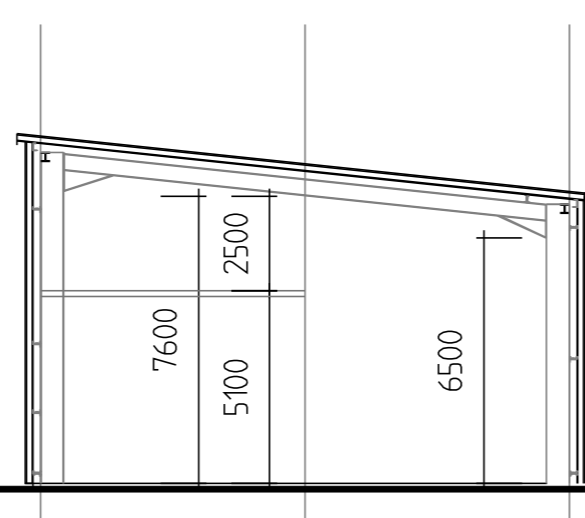

Section

**IAN C KING**  
ASSOCIATES - ARCHITECTS

5 St George's Court  
131 Putney Bridge Road  
London SW15 2PA  
Tel: 020 8871 2022 / Fax: 020 8871 2989  
E-mail: [icika@iancking.co.uk](mailto:icika@iancking.co.uk)



REGISTERED FIRM  
IAN C KING Associates - Architects is the trading name of Garmony Ltd