




South-west elevation

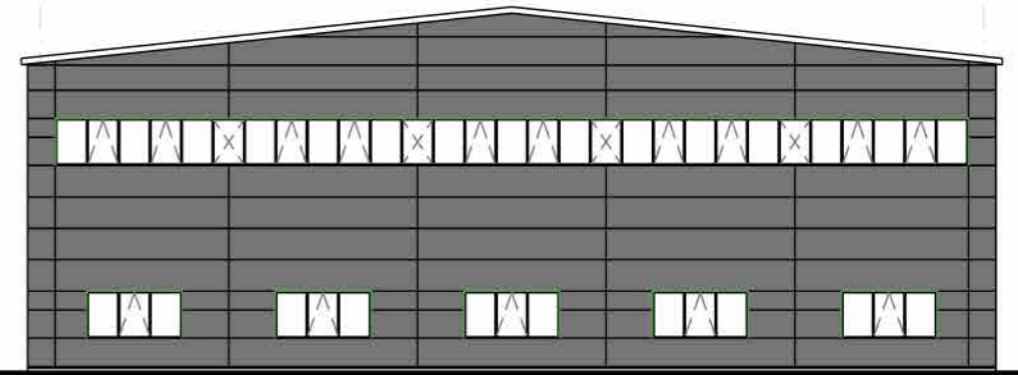


North-west elevation

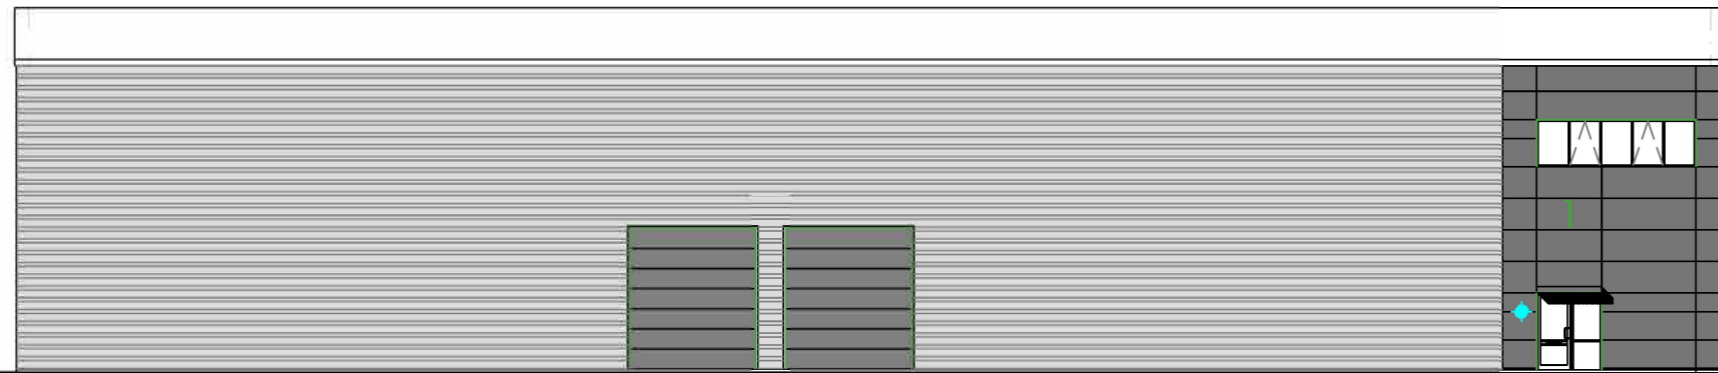



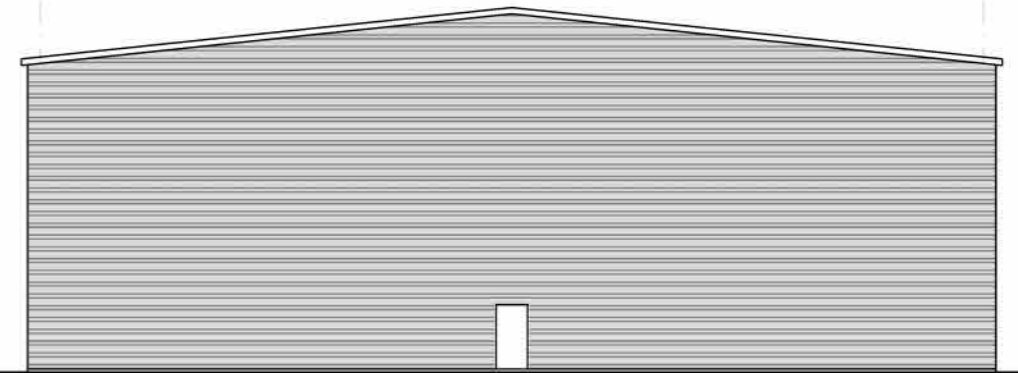



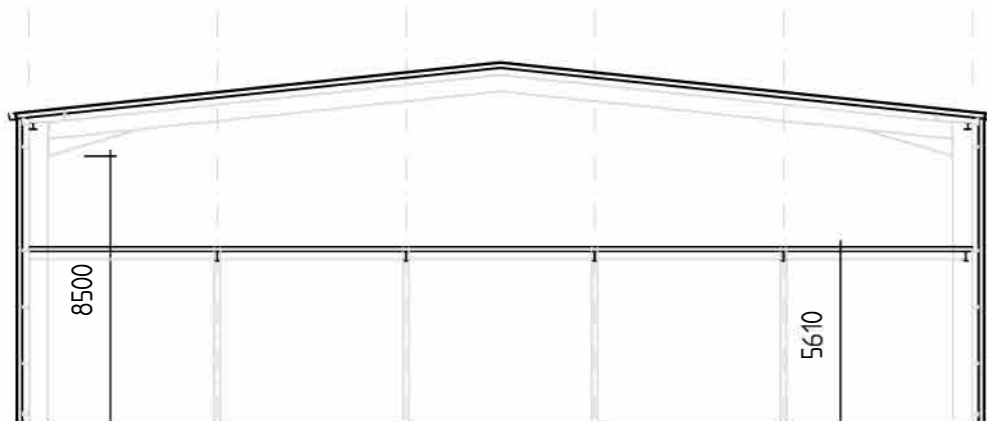

North-east elevation



South-east elevation




Section

-  Profiled roof cladding in Goosewing gray BS 10A05
-  Merlin Gray BS 18B25 gutters
-  Horizontally laid Micronib composite wall cladding in Merlin Gray BS 18B25
-  Powder coated aluminium entrance doors and windows in Merlin Gray BS 18B25
-  Horizontally laid profiled wall cladding and related flashings in Prisma Metallic Silver RAL9006
-  Special RAL 6018 green flashing to jamb of entrance doors, windows and loading doors (see photo)
-  Insulated loading doors in Merlin Gray BS 18B25
-  Fire escape doors Metallic Silver RAL 9006




## C-127-sk-12-B Unit 1 Elevations


SUBJECT TO PLANNING  
AND SITE SURVEY

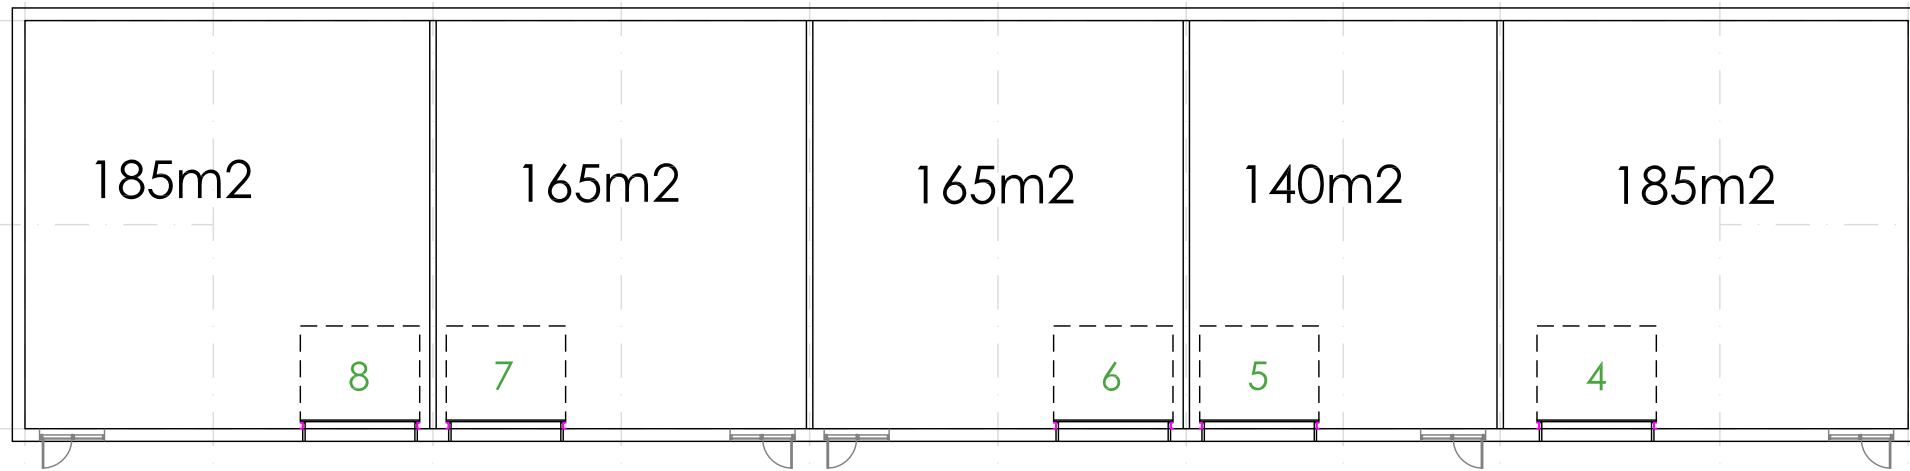



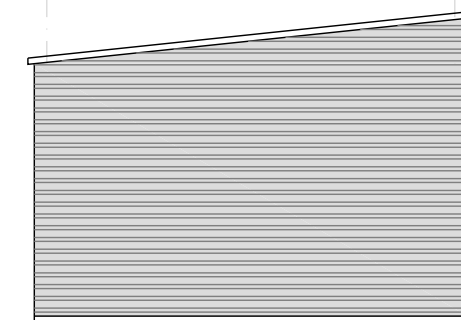



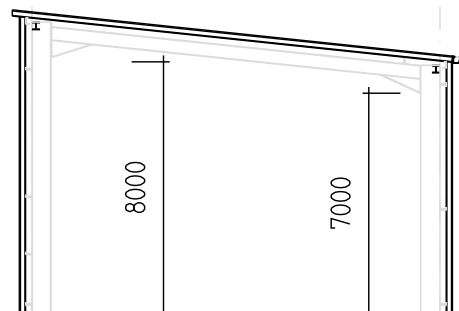

South-west elevation



North-west elevation




Section

-  Profiled roof cladding in Goosewing gray BS 10A05
-  Merlin Gray BS 18B25 gutters
-  Horizontally laid Micronib composite wall cladding in Merlin Gray BS 18B25
-  Powder coated aluminium entrance doors and windows in Merlin Gray BS 18B25
-  Horizontally laid profiled wall cladding and related flashings in Prisma Metallic Silver RAL9006
-  Special RAL 6018 green flashing to jamb of entrance doors, windows and loading doors (see photo)
-  Insulated loading doors in Merlin Gray BS 18B25
-  Fire escape doors Metallic Silver RAL 9006




C-127-sk-12-B  
Unit 4-8 Plans & Elevations


SUBJECT TO PLANNING  
AND SITE SURVEY

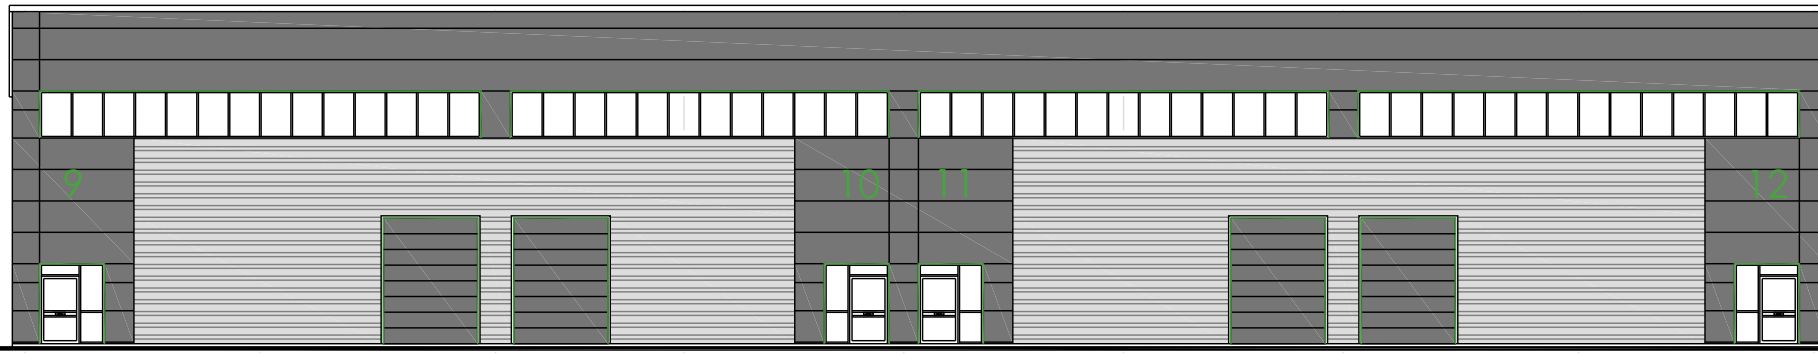


North-east elevation

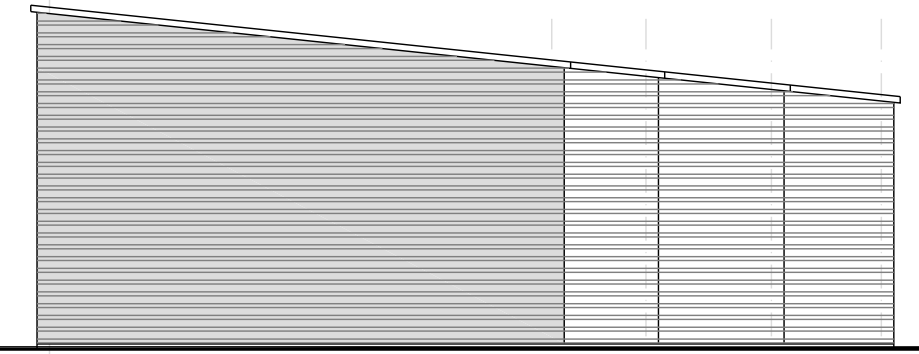


North-west elevation

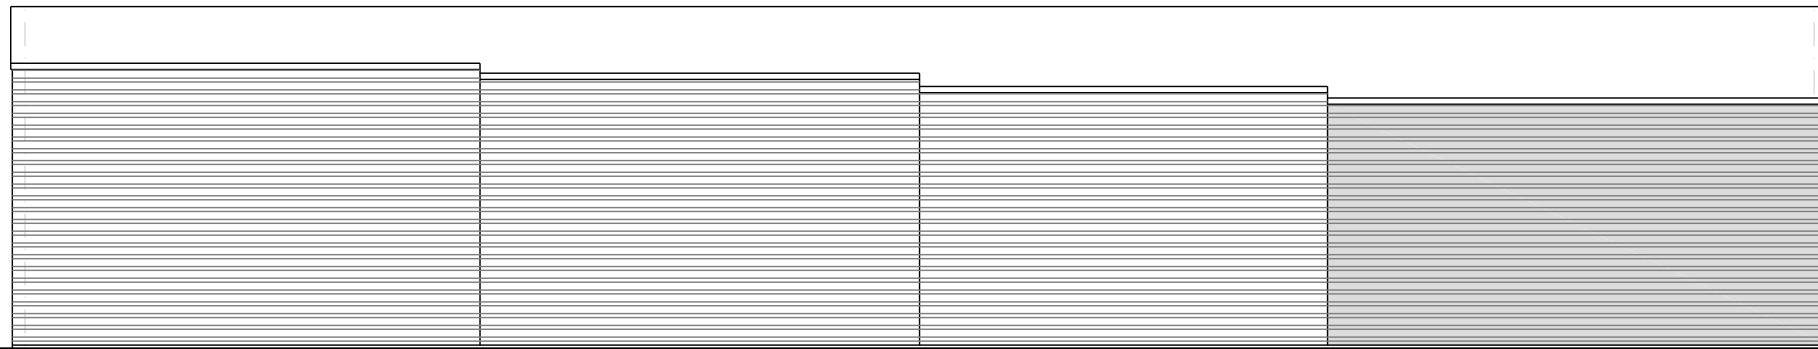

South-west elevation

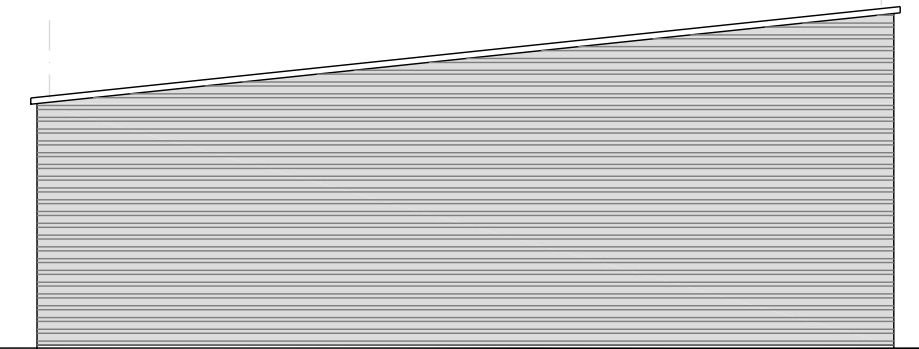

South-east elevation

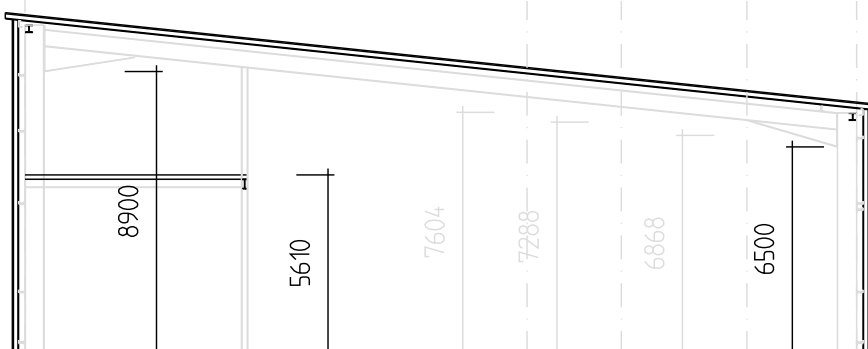

Section

Profiled roof cladding in Goosewing gray BS 10A05

Merlin Gray BS 18B25 gutters

Horizontally laid Micronib composite wall cladding in Merlin Gray BS 18B25

Powder coated aluminium entrance doors and windows in Merlin Gray BS 18B25



Horizontally laid profiled wall cladding and related flashings in Prisma Metallic Silver RAL9006



Special RAL 6018 green flashing to jamb of entrance doors, windows and loading doors (see photo)



Insulated loading doors in Merlin Gray BS 18B25

Fire escape doors Metallic Silver RAL 9006



## C-127-sk-12-B Unit 9-12 Elevations

SUBJECT TO PLANNING  
AND SITE SURVEY